

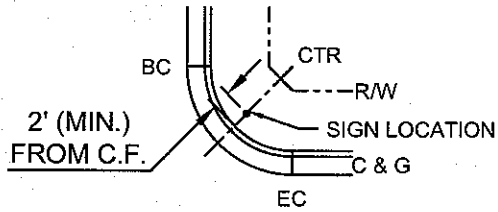
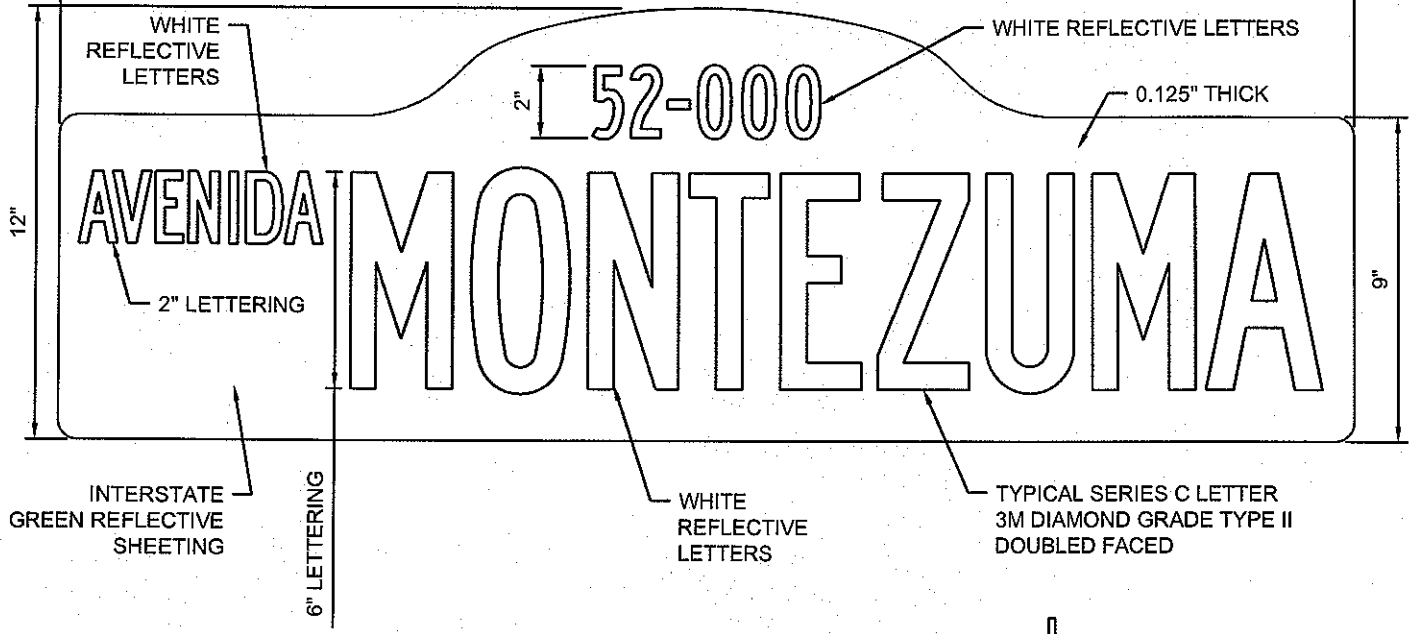


VARIES 30", 36", OR 42"

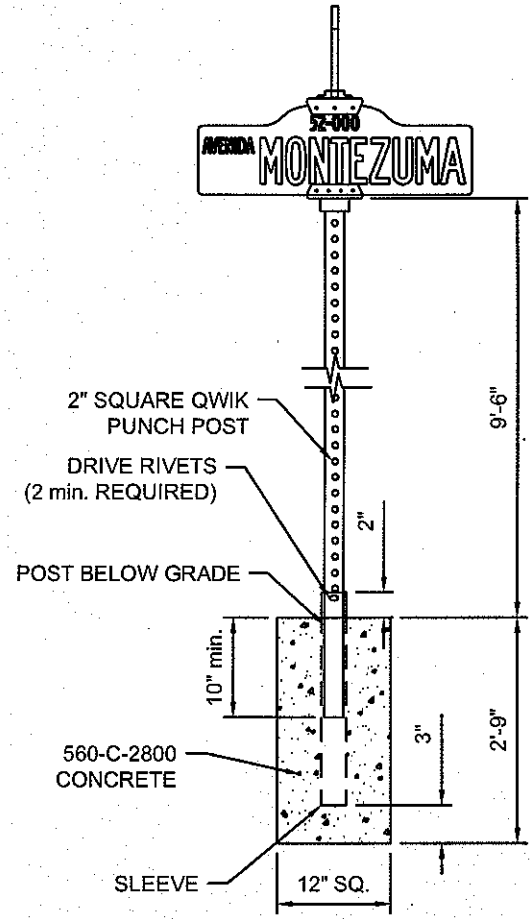

TYPICAL PLACEMENT

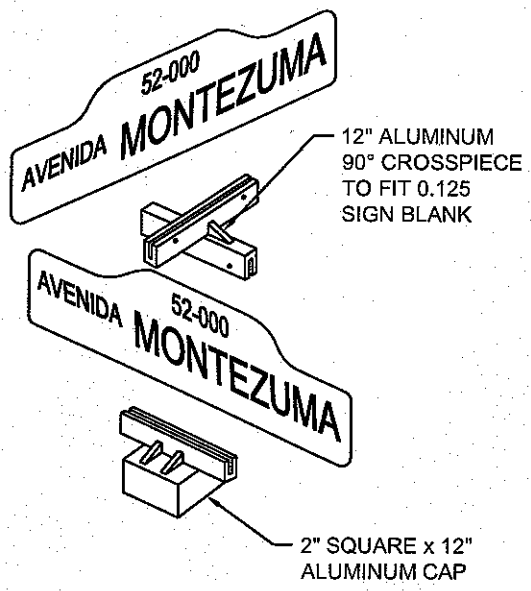

REVISIONS		DEPARTMENT OF PUBLIC WORKS ENGINEERING DIVISION
No.	DATE	
		APPROVED BY: <i>Timothy R. Jonasson</i> 4/21/09 TIMOTHY R. JONASSON, P.E. DATE Public Works Director City Engineer R.C.E. No. 45943

City of La Quinta

**9" STREET
NAME SIGN
(COVE AREA)**

STANDARD
PLAN No.

501

SHEET
1 OF 1