


A.P.W.A. STD. No. 112-0

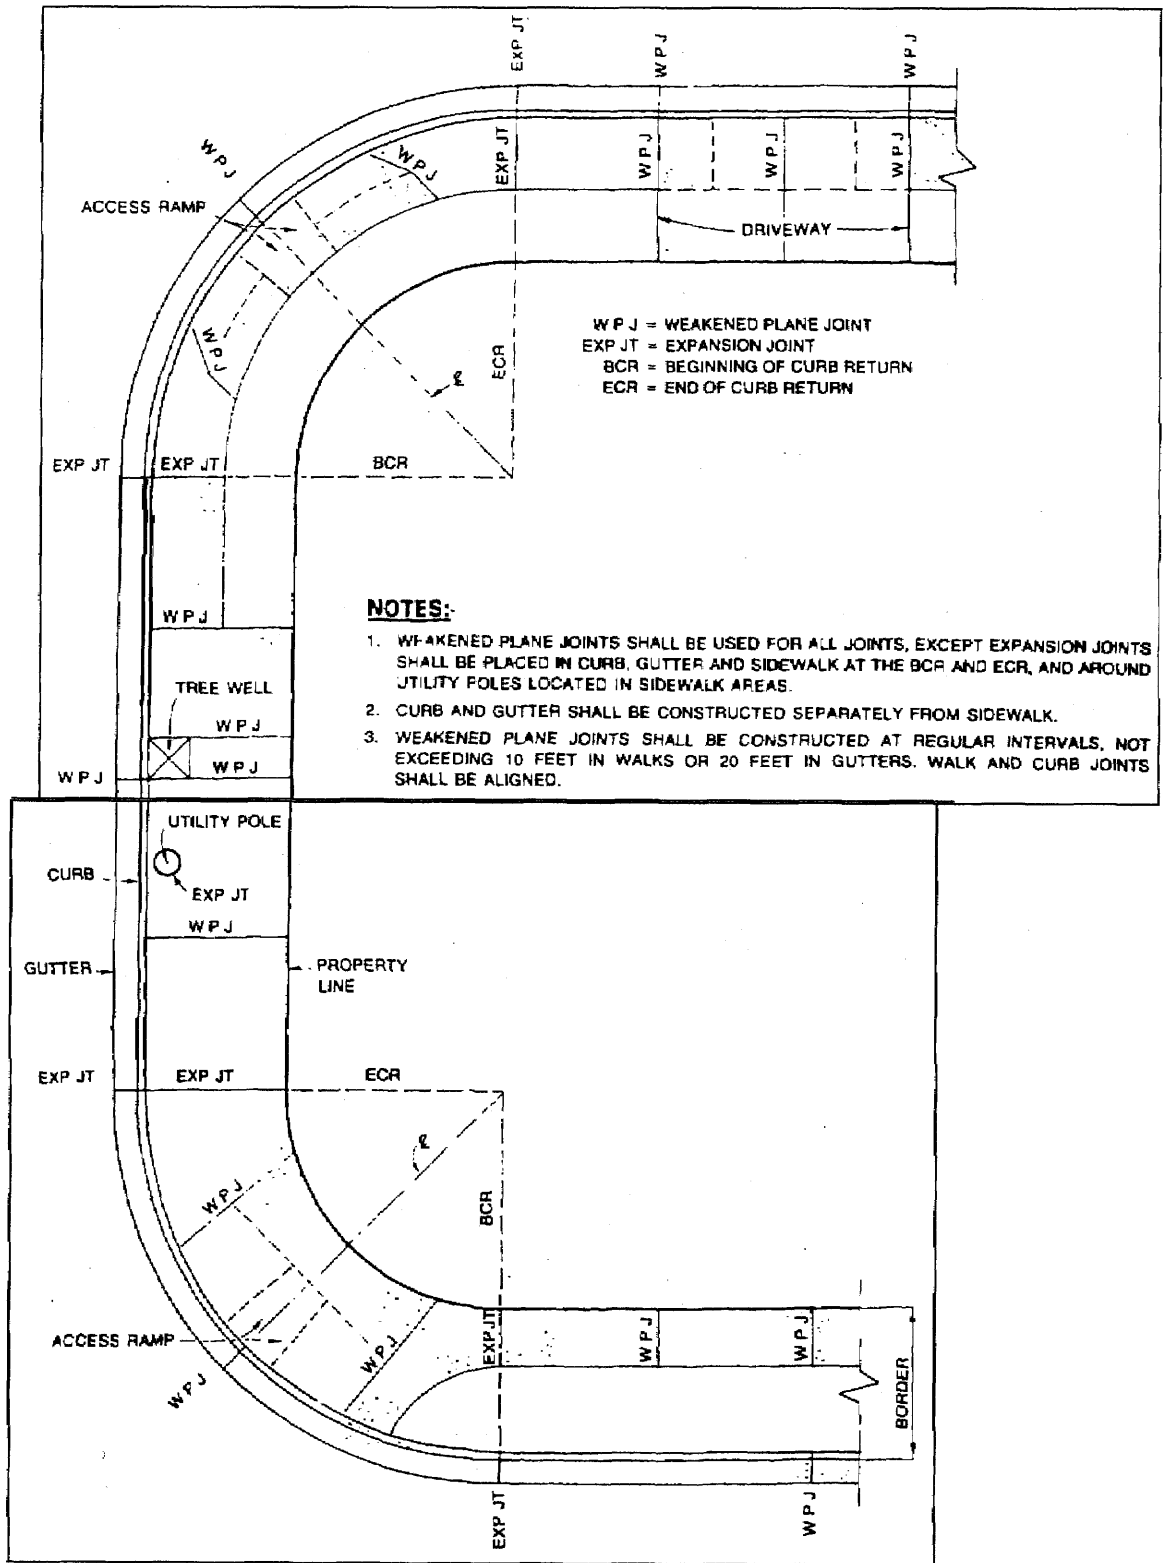

WPJ = WEAKENED PLANE JOINT
 EXP JT = EXPANSION JOINT
 BCR = BEGINNING OF CURB RETURN
 ECR = END OF CURB RETURN

NOTES:

1. WEAKENED PLANE JOINTS SHALL BE USED FOR ALL JOINTS, EXCEPT EXPANSION JOINTS SHALL BE PLACED IN CURB, GUTTER AND SIDEWALK AT THE BCR AND ECR, AND AROUND UTILITY POLES LOCATED IN SIDEWALK AREAS.
2. CURB AND GUTTER SHALL BE CONSTRUCTED SEPARATELY FROM SIDEWALK.
3. WEAKENED PLANE JOINTS SHALL BE CONSTRUCTED AT REGULAR INTERVALS, NOT EXCEEDING 10 FEET IN WALKS OR 20 FEET IN GUTTERS. WALK AND CURB JOINTS SHALL BE ALIGNED.

REVISIONS:

APPROVED
 08/21/01

CHRIS A. VOGT
 CITY ENGINEER
 RCE 44250



City of La Quinta

CURB SIDEWALK JOINTS

STANDARD

241

SHEET 1 OF 1