


R.C.T.D. STD. No. 820

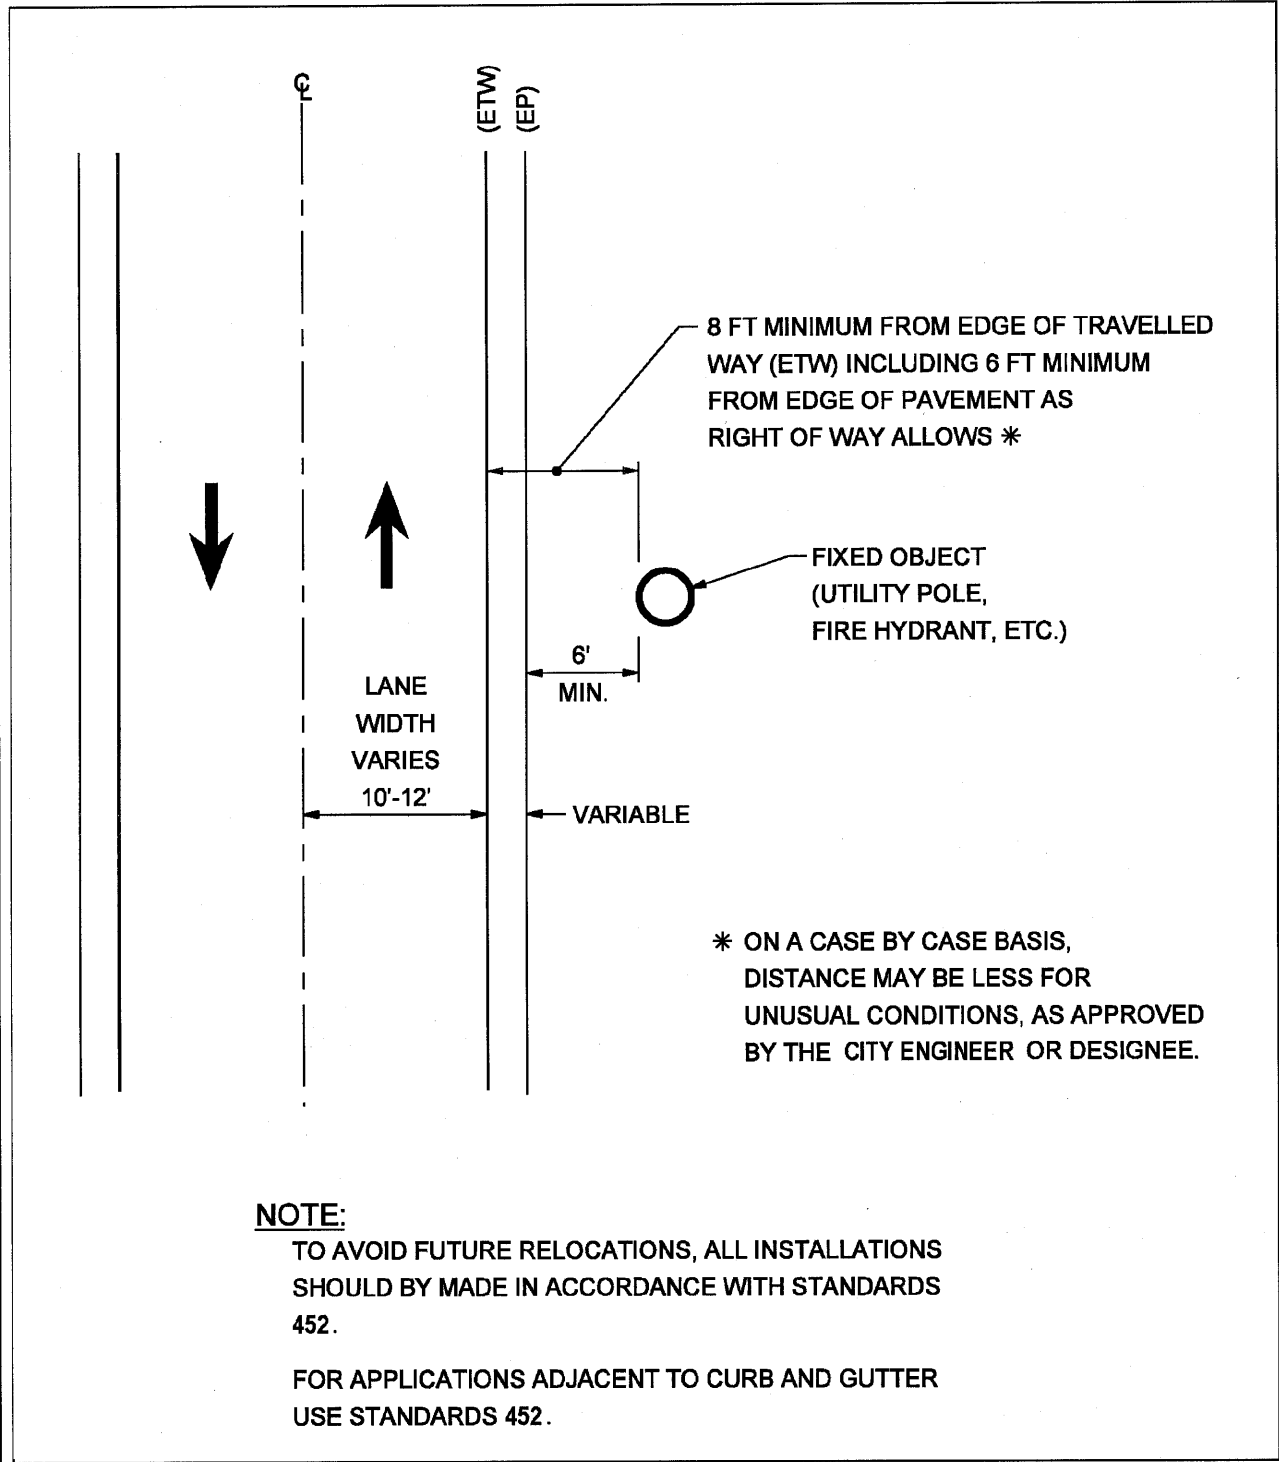


NOTE:

TO AVOID FUTURE RELOCATIONS, ALL INSTALLATIONS SHOULD BY MADE IN ACCORDANCE WITH STANDARDS 452.

FOR APPLICATIONS ADJACENT TO CURB AND GUTTER USE STANDARDS 452.

REVISIONS:

APPROVED 08/21/01	 <p><i>City of La Quinta</i></p>	STANDARD
CHRIS A. VOGT CITY ENGINEER RCE 44250		451
FIXED OBJECT PLACEMENT FOR INTERIM ROADWAY CONDITIONS		SHEET 1 OF 1