



R.C.T.D. STD. No. 812

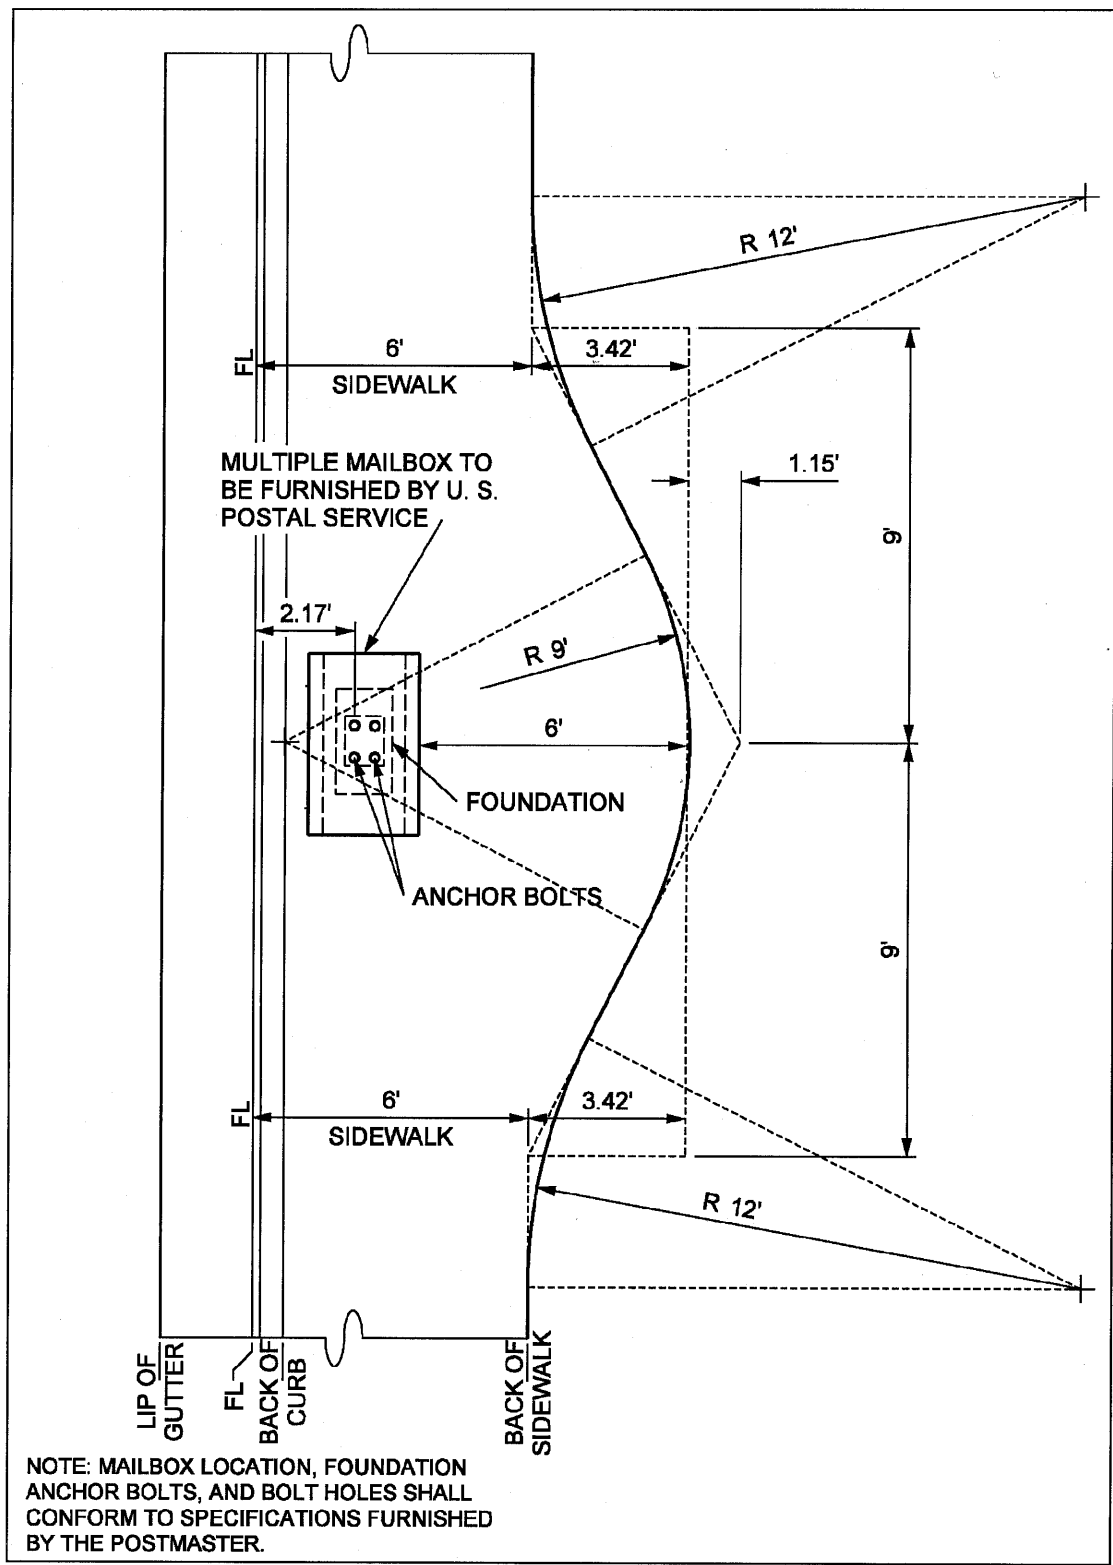

REVISIONS:		
APPROVED 08/21/01	 <i>City of La Quinta</i>	STANDARD
CHRIS A. VOGT CITY ENGINEER RCE 44250		630
MULTIPLE MAILBOX INSTALLATION FOR NEW SIDEWALK		SHEET 1 OF 1